


DEVELOPMENT AT LAAMU BARESDHOO



RESTAURANT -1
NOT TO SCALE

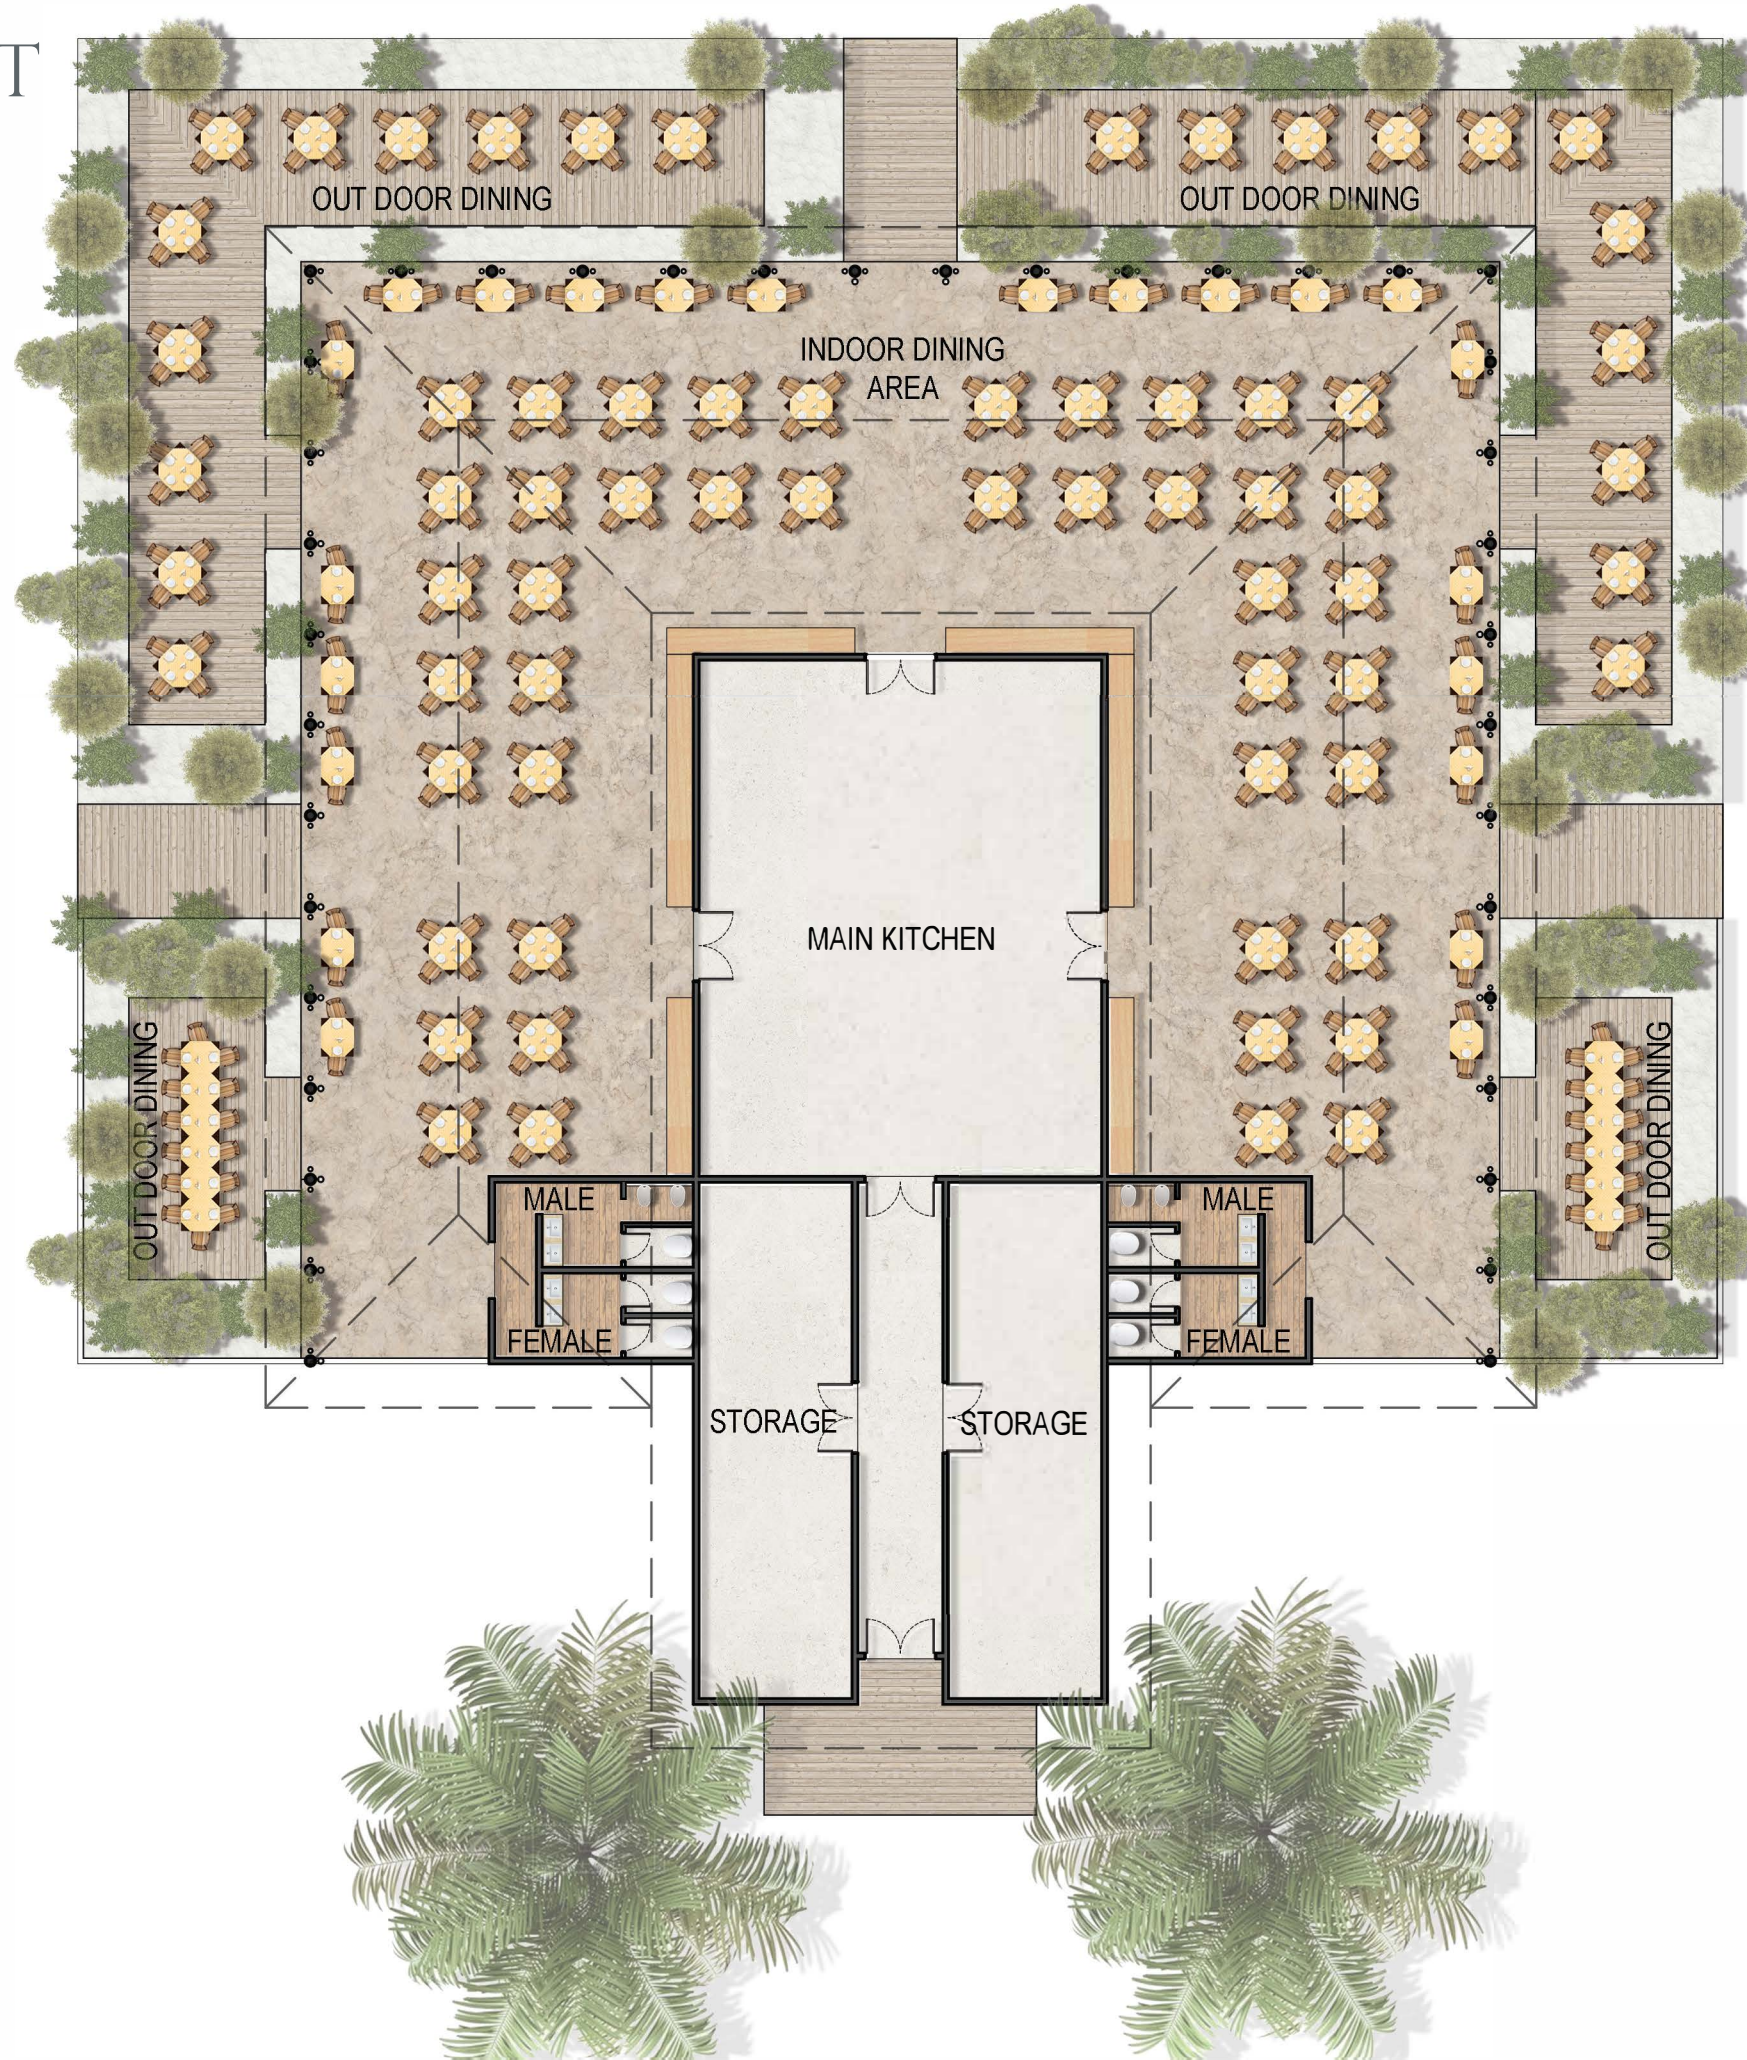