


# DEVELOPMENT AT LAAMU BARESDHOO



RESTAURANT 2  
NOT TO SCALE

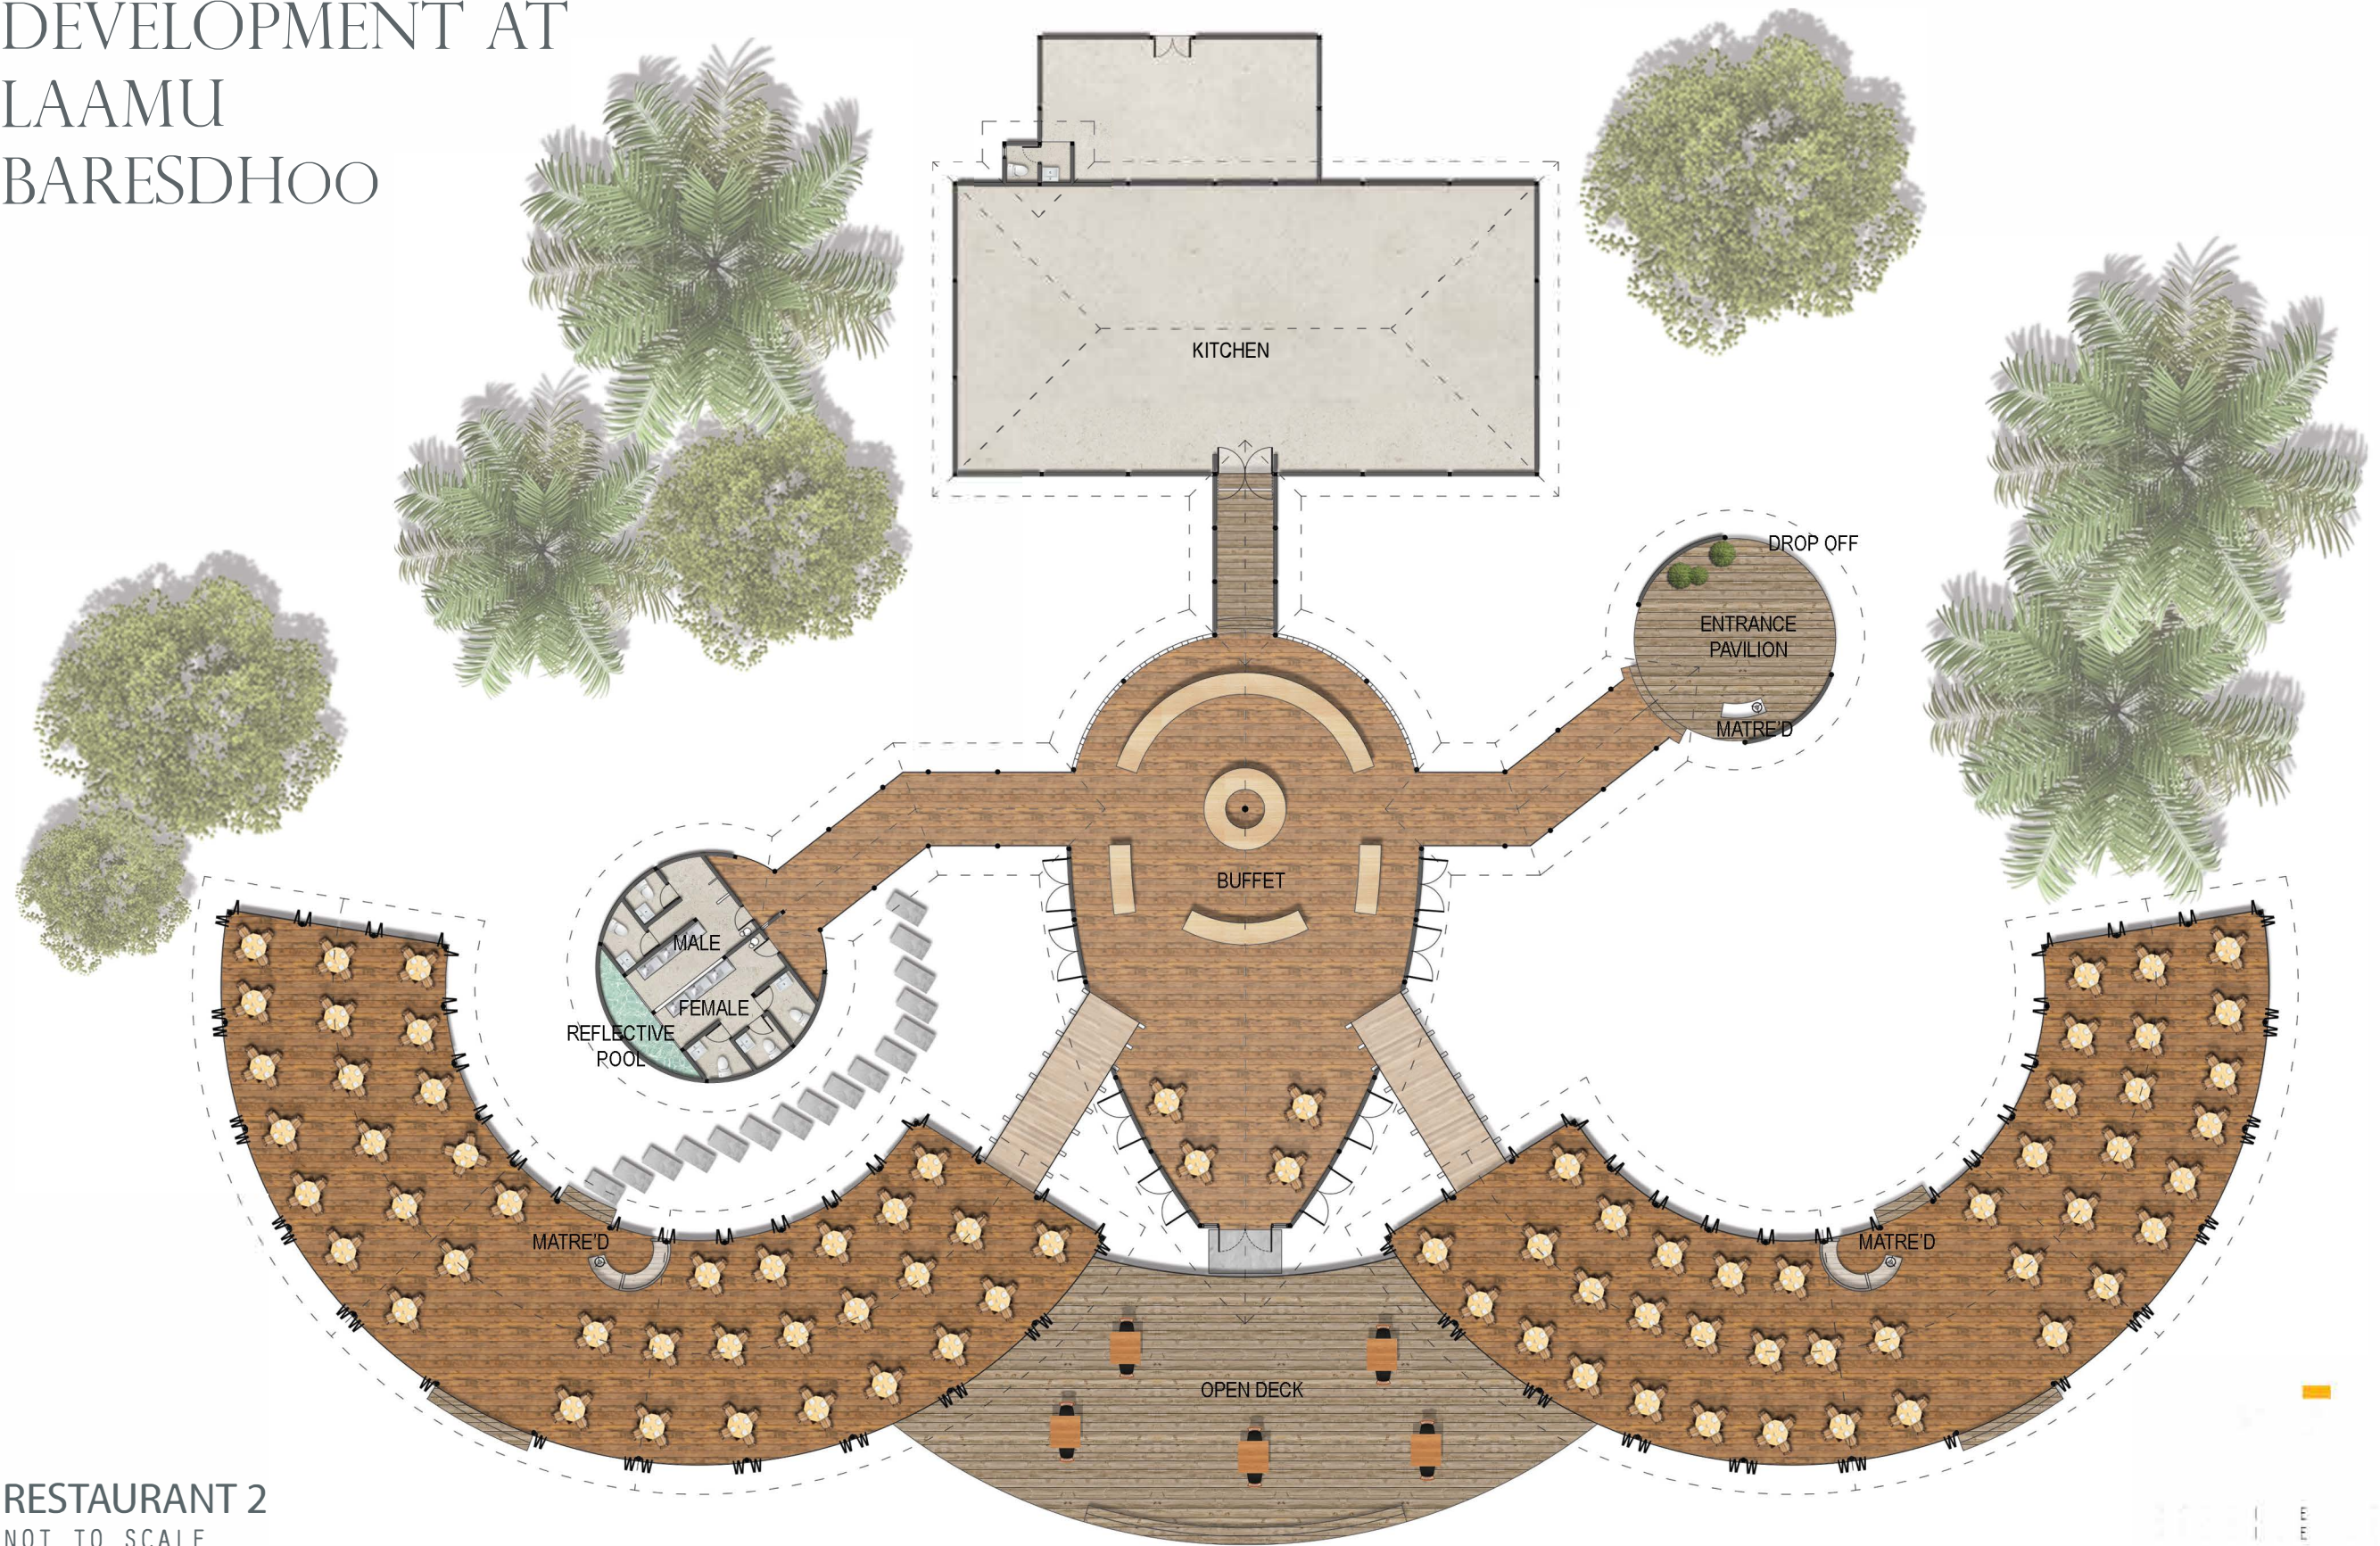