


# DEVELOPMENT AT LAAMU BARESDHOO

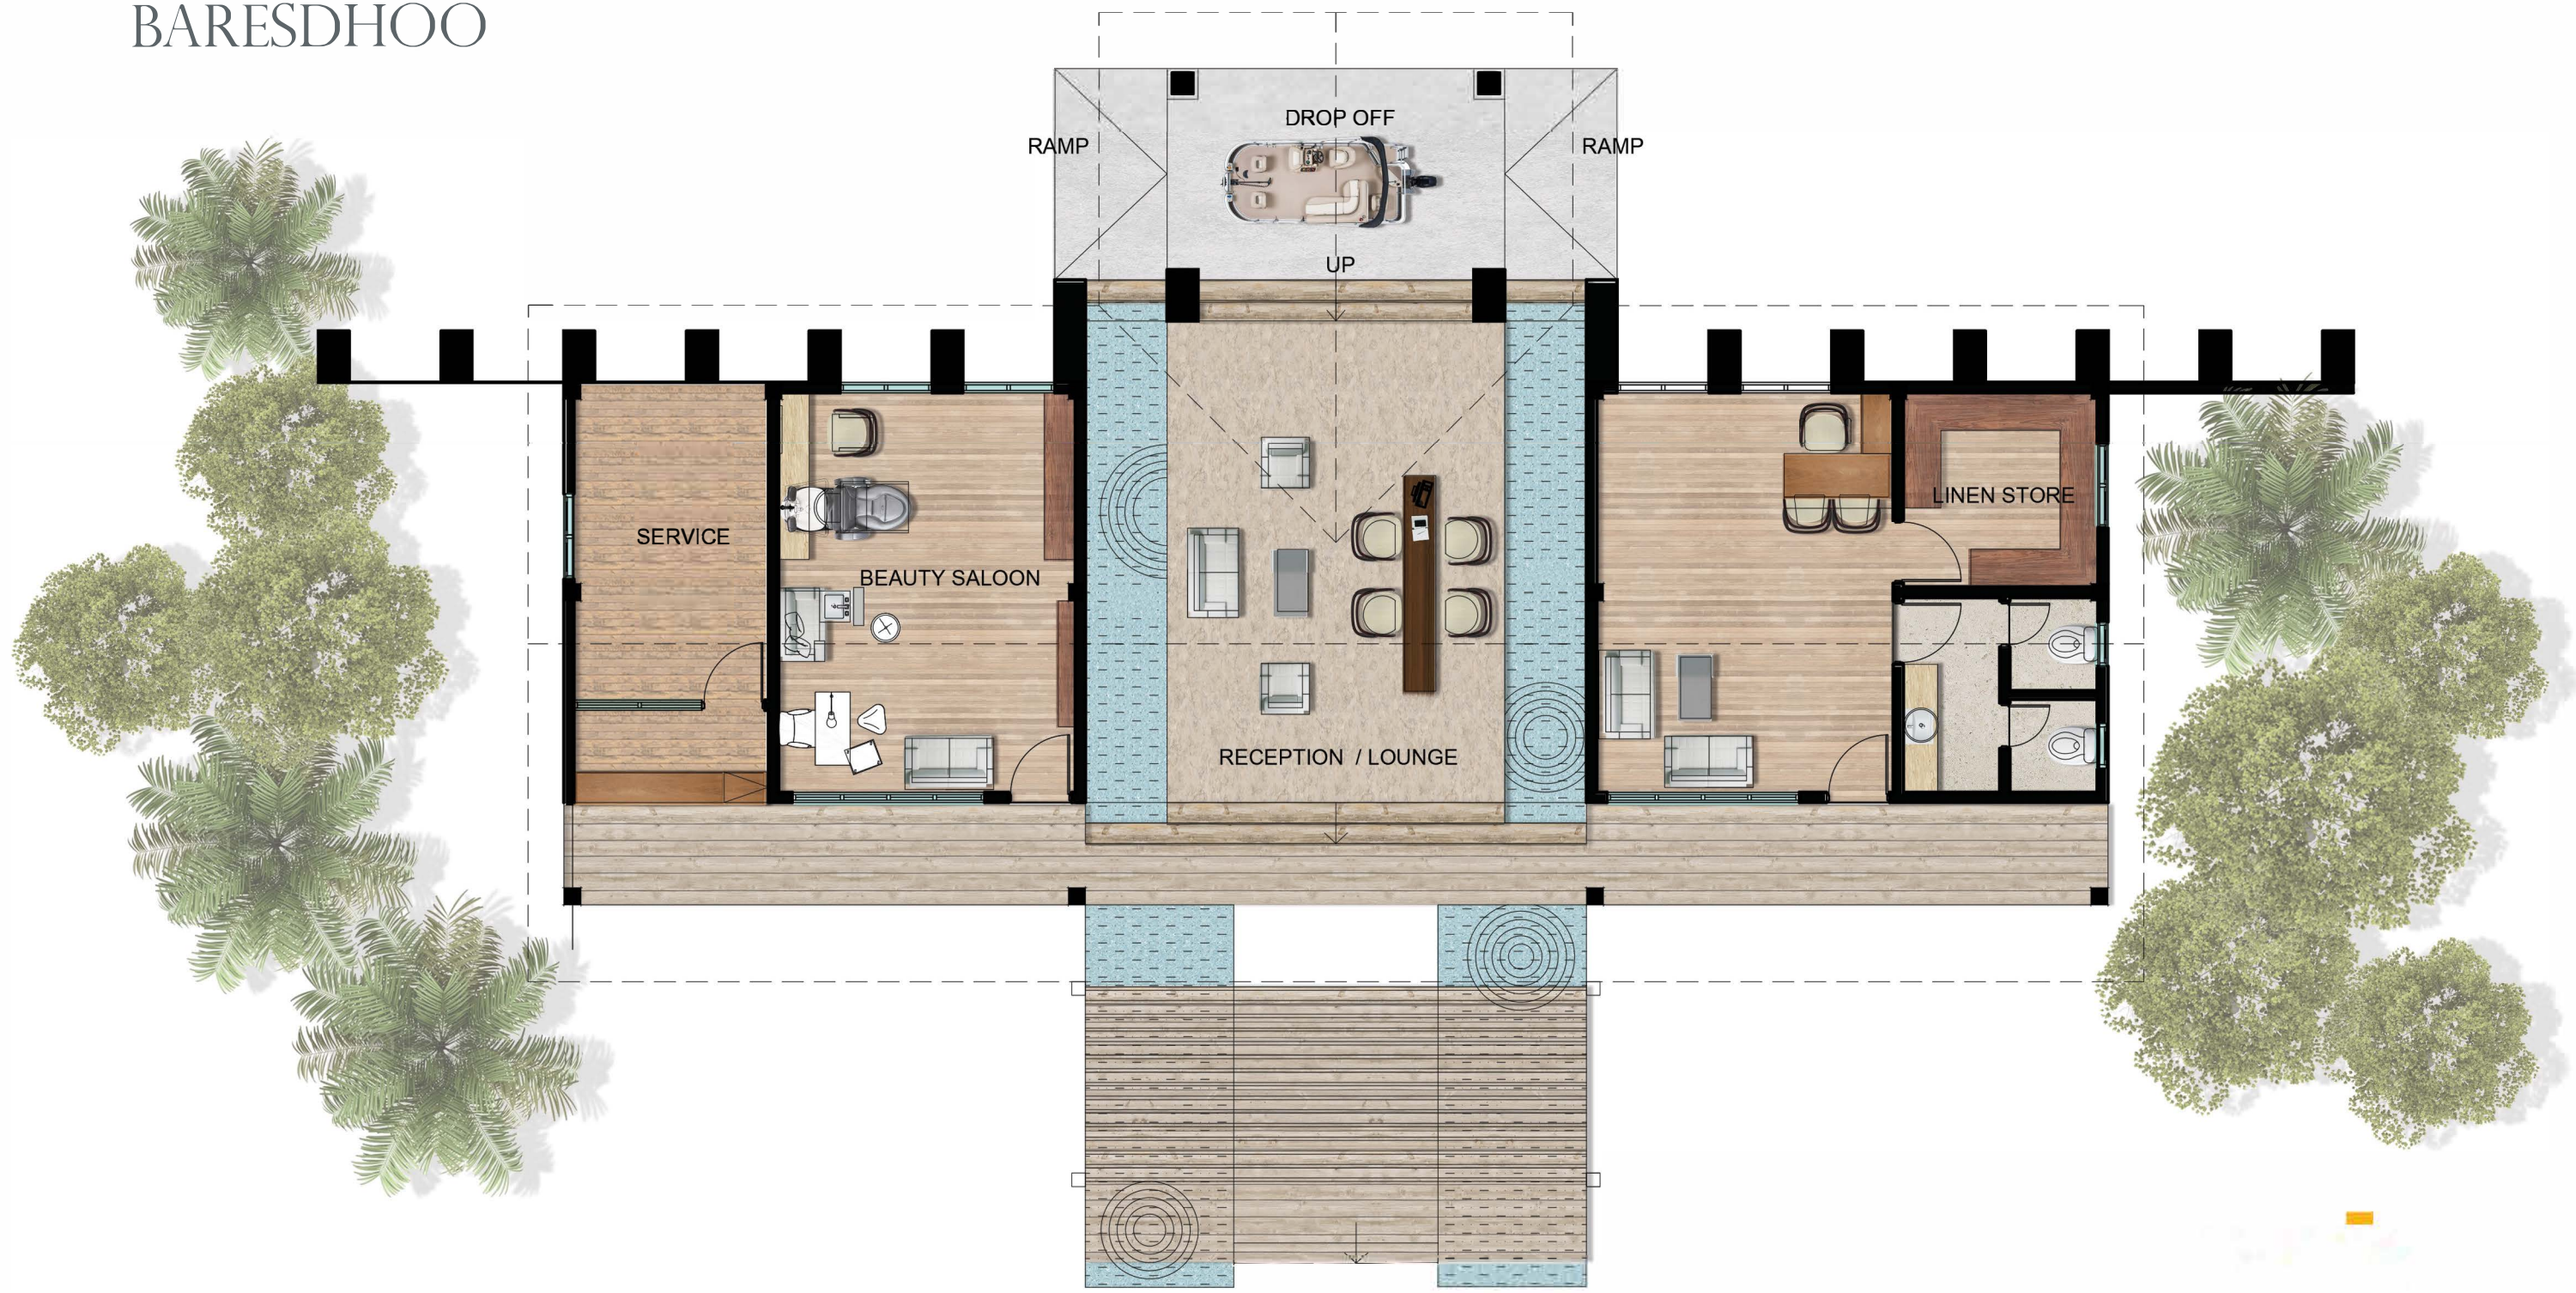

SPA & WELLNESS (P3) - FLOOR PLAN  
NOT TO SCALE