


DEVELOPMENT AT LAAMU BARESDHOO

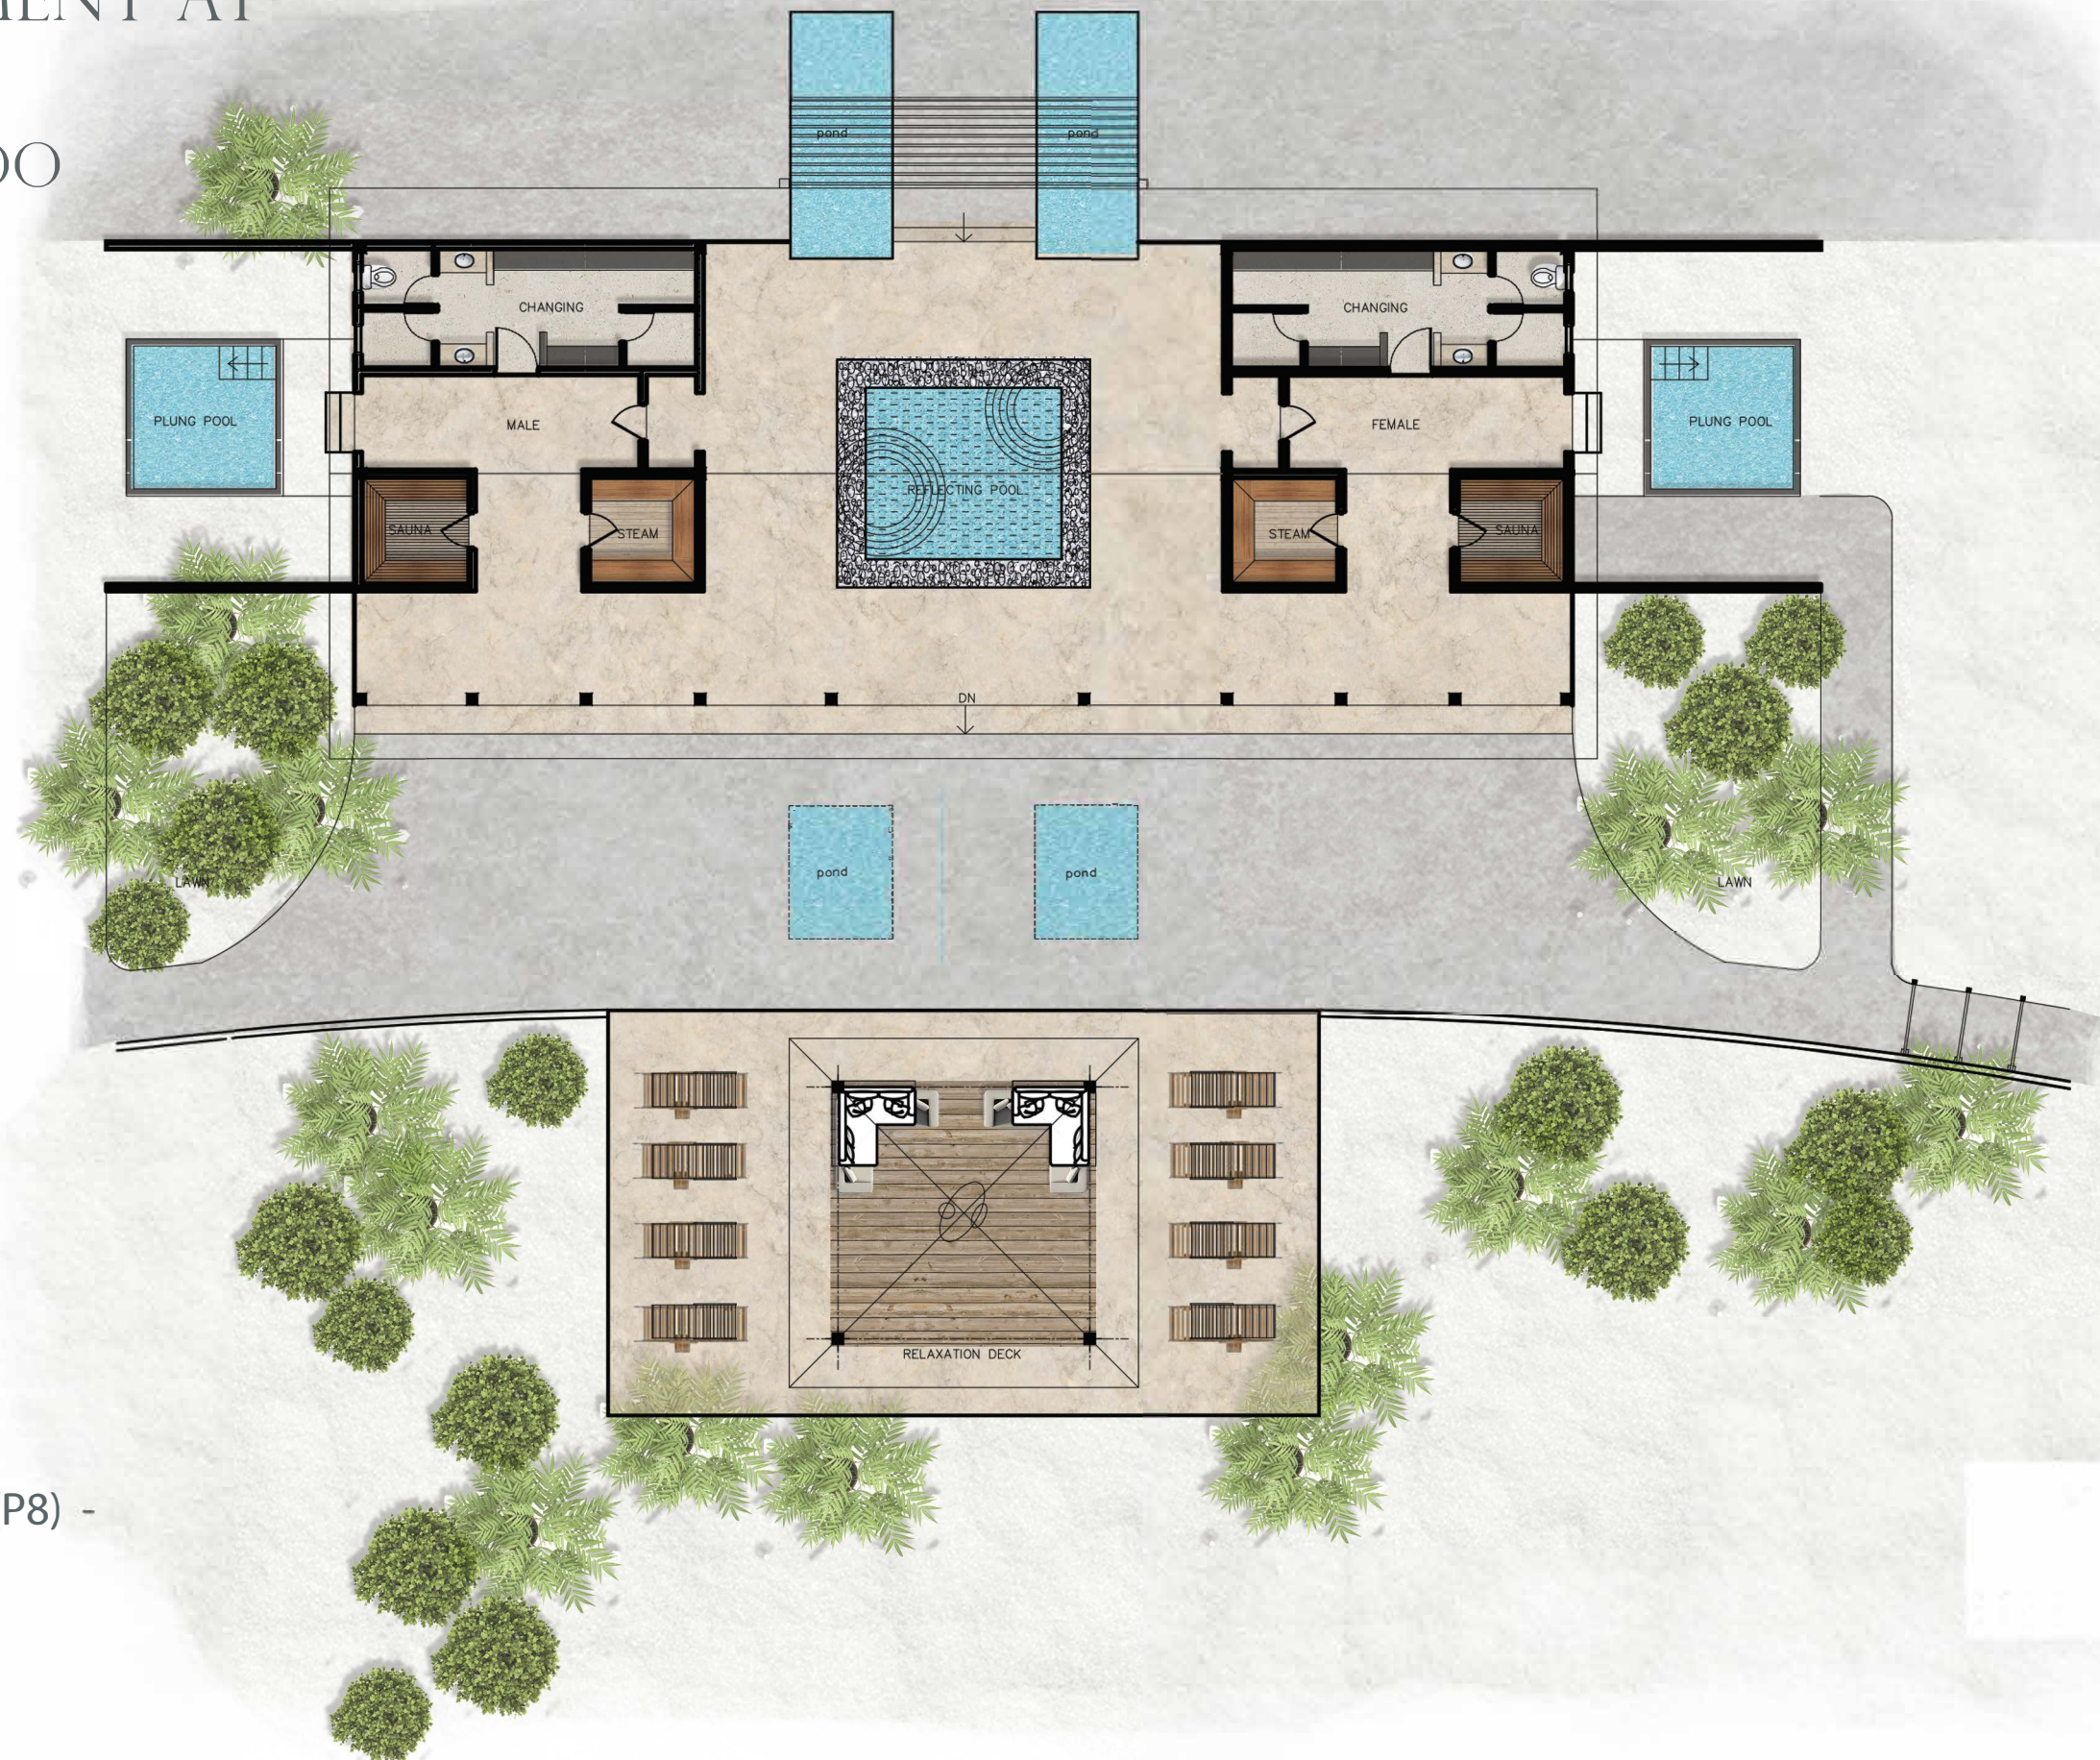

SPA & WELLNESS (P8) -
FLOOR PLAN

NOT TO SCALE